



SUPPLEMENTAL EVERGREEN SCREEN:
 IF VISUAL SCREENING IS DEEMED INSUFFICIENT BY THE PLANNING DEPT. PRIOR TO C.O., ADDITIONAL MIN. 8' TALL EVERGREEN TREES (STAGGERED COULDS FROM WHERE ACQUIRED) SHALL BE INSTALLED. FINAL LOCATIONS AND SPECIES TO BE DETERMINED IN THE FIELD BY A COUNTY AGENT ALONG BERMUDA HUNDRED RD. OR WITHIN SITE. SPECIES SHALL BE SELECTED TO THRIVE WITHIN SITE CONDITIONS AND APPROVED BY THE PLANNING DEPARTMENT PRIOR TO INSTALLATION.

OVERALL SITE PLAN - KEY PLAN

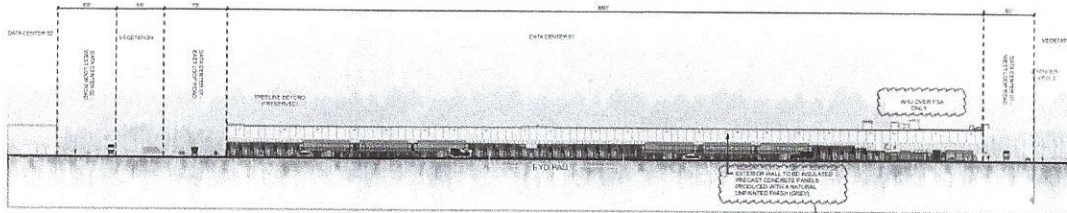


RENDER VIEW 1 - SOUTH ELEVATION ALONG ACCESS ROAD
SCALE: 1"=50'-0"

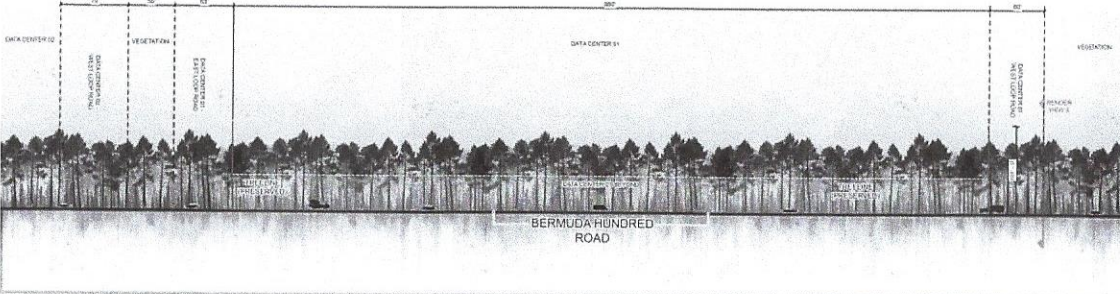


RENDER VIEW 2 - SOUTH ELEVATION ALONG BERMUDA HUNDRED RD
SCALE: 1"=50'-0"




RENDER VIEW 2 - SOUTH ELEVATION ALONG BERMUDA HUNDRED RD
SCALE: 1"=50'-0"

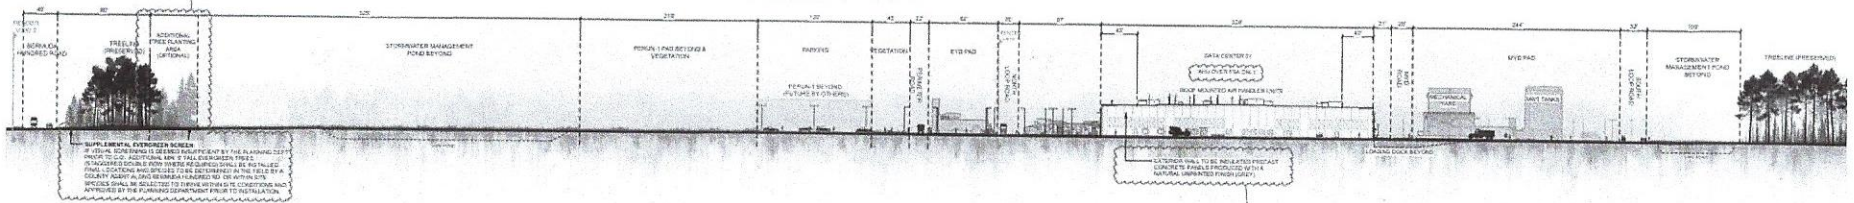

RENDER VIEW 3 - EAST ELEVATION THROUGH THE SITE AT 1A
SCALE: 1"=50'-0"

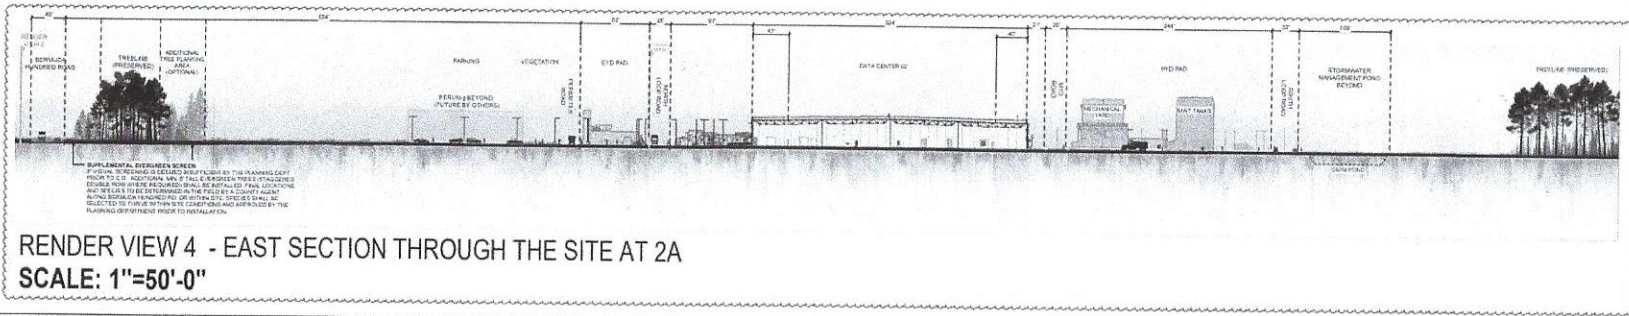

RENDER VIEW 4 - EAST SECTION THROUGH THE SITE AT 2A
SCALE: 1"=50'-0"

ARCHITECT/MEP AECOM 100 PENNSYLVANIA AVENUE, SUITE 1400 ARLINGTON, VA 22202	CIVIL BOHLER II 1105 ARBORETUM PARK, SUITE 140 RICHMOND, VIRGINIA 23228 PH: 804-353-8300 LAB@bohlerii.com		2026-03-20	<table border="1"> <tr><td>E</td><td>B</td><td>I</td><td>E</td><td>D</td><td>J</td><td>E</td><td>F</td></tr> <tr><td>F</td><td>A</td><td>L</td><td>E</td><td>C</td><td>J</td><td>E</td><td>V</td></tr> <tr><td>B</td><td>D</td><td>F</td><td>H</td><td>J</td><td>L</td><td>N</td><td></td></tr> <tr><td>A</td><td>C</td><td>E</td><td>G</td><td>I</td><td>K</td><td>M</td><td></td></tr> <tr><td>M</td><td>S</td><td>J</td><td>H</td><td>C</td><td>H</td><td>E</td><td>T</td></tr> <tr><td>S</td><td>A</td><td>N</td><td>T</td><td>C</td><td>H</td><td>E</td><td>T</td></tr> </table> 	E	B	I	E	D	J	E	F	F	A	L	E	C	J	E	V	B	D	F	H	J	L	N		A	C	E	G	I	K	M		M	S	J	H	C	H	E	T	S	A	N	T	C	H	E	T	<table border="1"> <thead> <tr><th colspan="3">REVISIONS</th></tr> <tr><th>NO.</th><th>DATE</th><th>DESCRIPTION</th></tr> </thead> <tbody> <tr><td> </td><td> </td><td> </td></tr> <tr><td> </td><td> </td><td> </td></tr> <tr><td> </td><td> </td><td> </td></tr> <tr><td> </td><td> </td><td> </td></tr> <tr><td> </td><td> </td><td> </td></tr> </tbody> </table>	REVISIONS			NO.	DATE	DESCRIPTION																DRAWN BY APPROVED BY PEANUT DCH/FSA Project Address CONFIDENTIAL PROJ. NO. 607491D	COUNTY RENDERED VIEWS SCALE: As indicated	SHEET NUMBER 1A-G-101 PAPER SIZE: A0 (31"X47")
E	B	I	E	D	J	E	F	
F	A	L	E	C	J	E	V	
B	D	F	H	J	L	N	
A	C	E	G	I	K	M	
M	S	J	H	C	H	E	T	
S	A	N	T	C	H	E	T	
REVISIONS	
NO.	DATE	DESCRIPTION	